



BETTY'S BAY


- ERF 4192

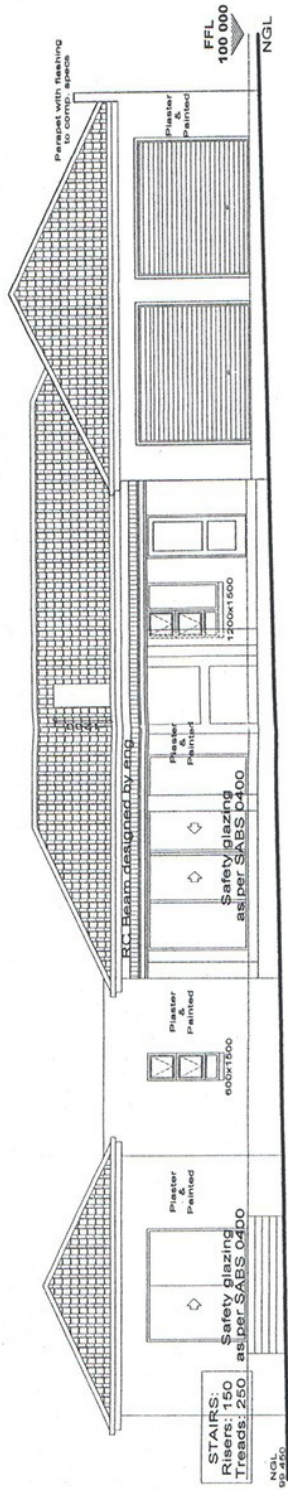


NORTH WEST ELEVATION

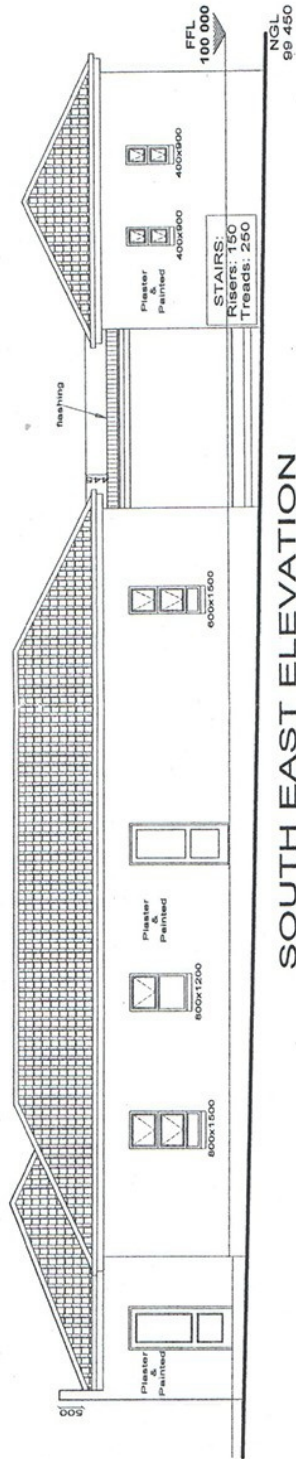

SOUTH EAST ELEVATION

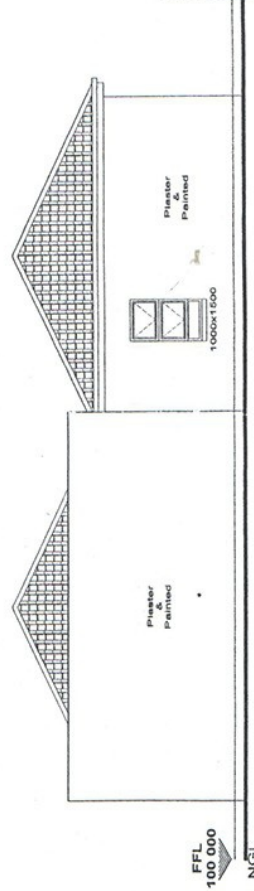

SOUTH WEST ELEVATION

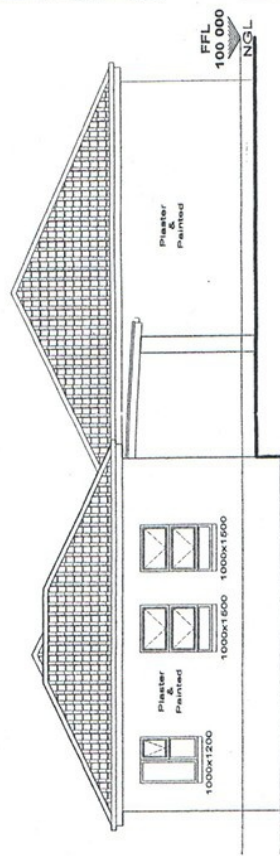

NORTH EAST ELEVATION

OVERSTRAID
MUNICIPALITEIT
MUNICIPALITY

ERF NO 4192
PLOT NO 17373

BOUTHEERBEEMPIE
BUILDING CONTROL OFFICER

Ward 4192/17373 is recommended for approval subject to the application of the Planning Regulations and the National Building Regulations and Building Standards Act 103 of 1977.


DATE RECEIVED 22-07-09
DATE OF THE DECISION 22-07-09
DATE OF THE DECISION 22-07-09
DATE OF THE DECISION 22-07-09

CHIEF BUILDING CONTROL OFFICER
AREA SUPERVISOR (MR RAY)
AREA MANAGER (FOR COUNCIL)

Proposed Dwelling
for Mr A Esterhuizen
at Aulax Street
ERF 4192
Betties Bay

Designer:
K. Benzien
Cad: 20528

Handwritten notes at top left corner.

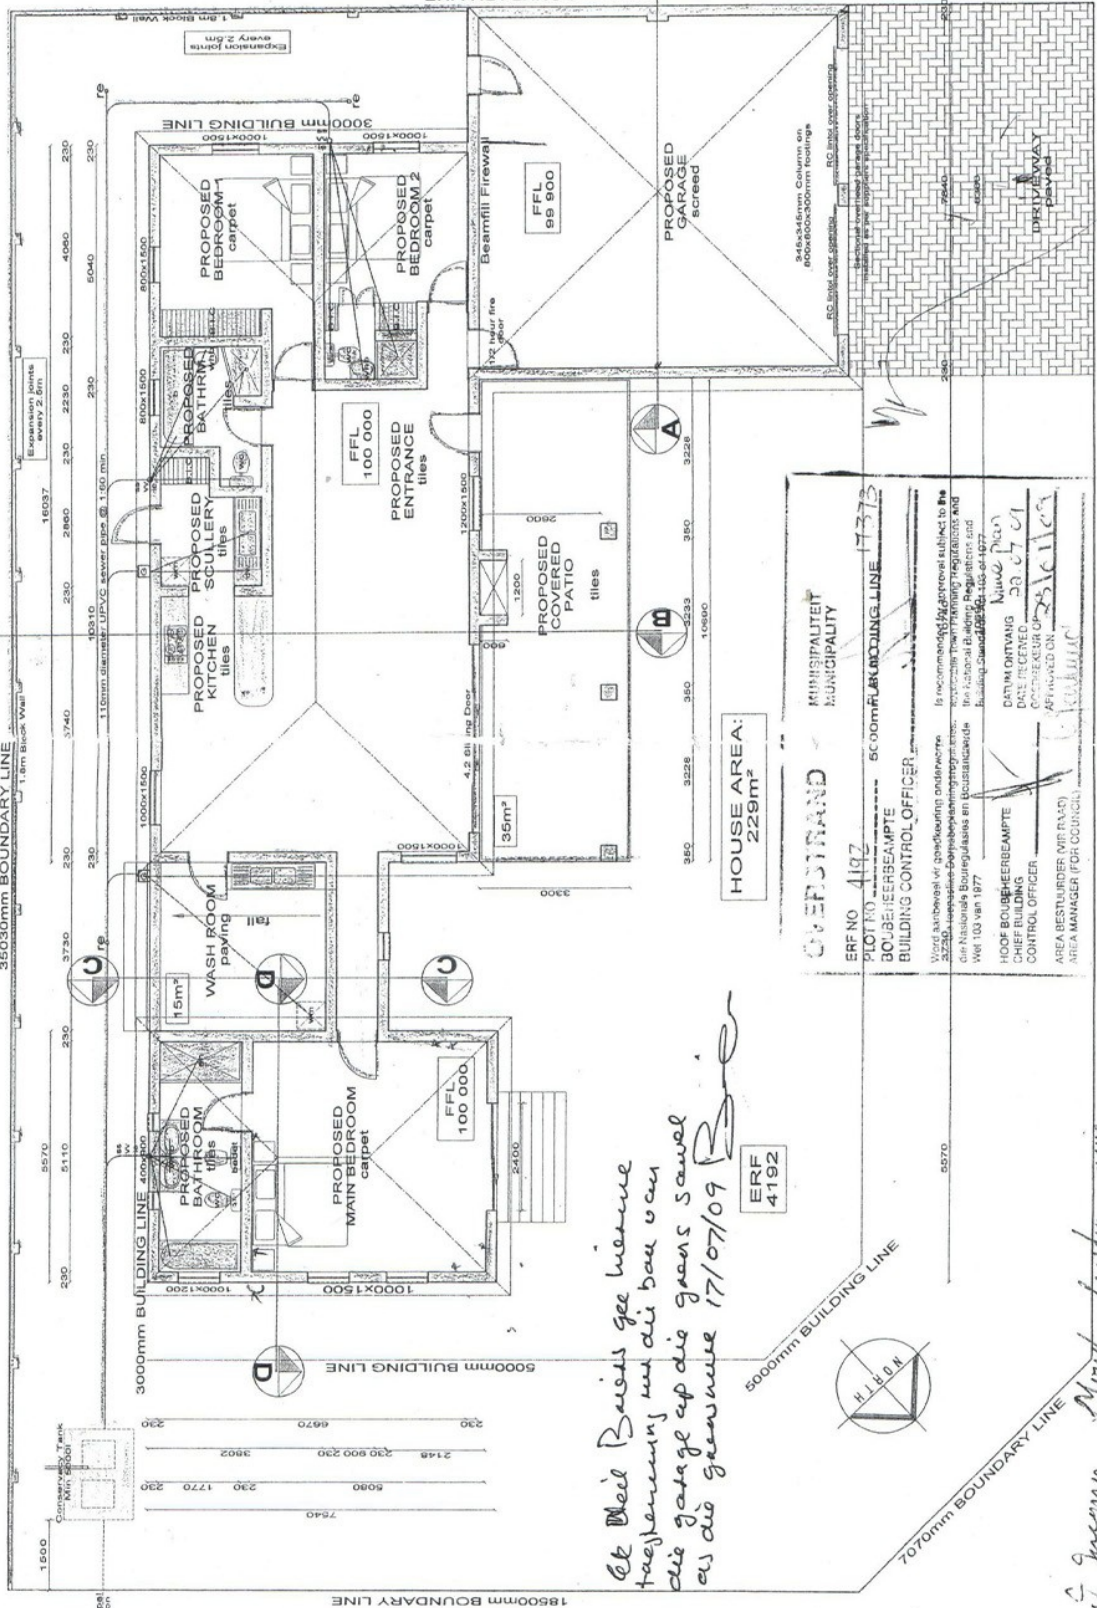

Handwritten note in Afrikaans: "Ek Wêl Bories gee hierdie tekening met die baw van die garage op die gaans sand as die gewone 17/07/09 B"

HOUSE AREA: 229m²

COEDSTRAND MUNICIPALITY

ERF NO 4192

PLOT NO 6C 00M FURNING LINE 17373

BOUBERBEAMPT BUILDING CONTROL OFFICER

Is recommended by approval subject to the provisions of the Building Regulations and the National Building Regulations and Building Standards Act of 1977.

DATE RECEIVED: 20/07/09

DATE OF ISSUE: 20/07/09

CHIEF BUILDING CONTROL OFFICER

AREA BESTUURDER (MR. RASH)

AREA MANAGER (FOR COUNCIL)

Proposed Dwelling for Mr A Esterhuizen at Aulax Street ERF 4192 Betties Bay

Designer: K. Benzien Cad: 20528

AULAX STREET

SITE PLAN

scale 1:100

Handwritten note: "S. Jurgens Phylt louty gaw permit for building of garage on boundary and also for boundary wall. 17/07/09 4192 P2A"

BUCHINE S. 'REET