

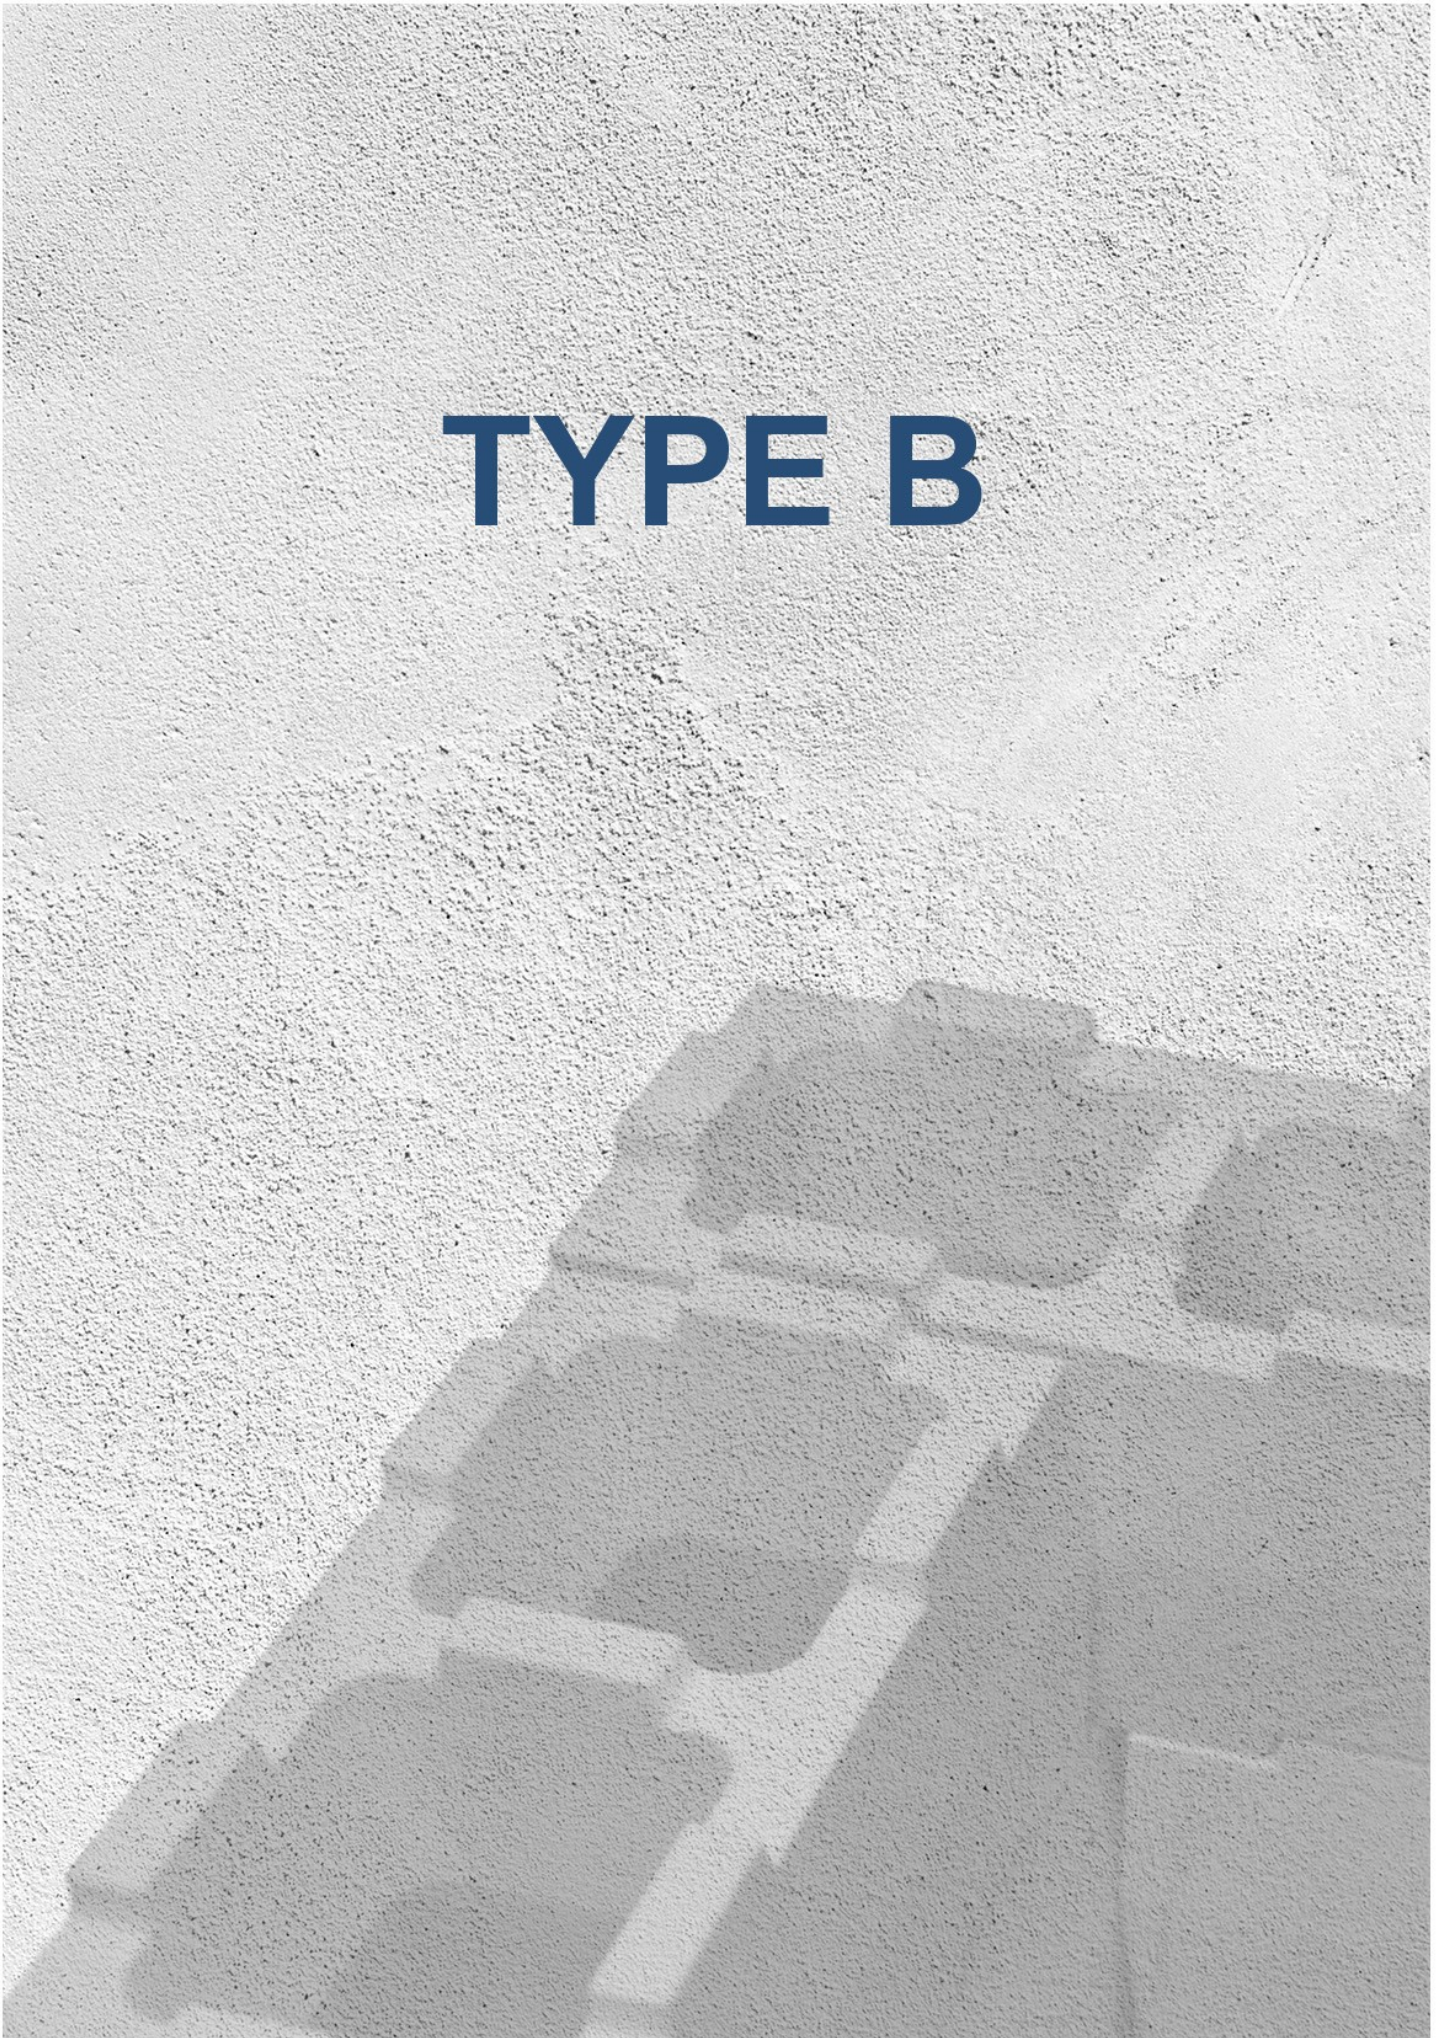
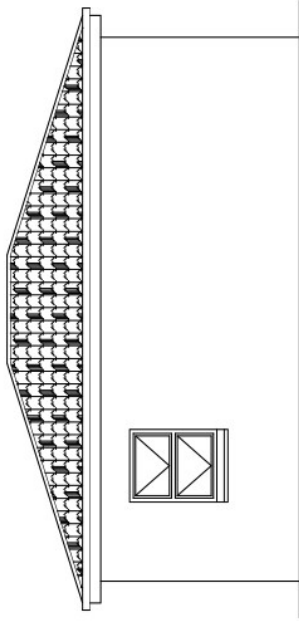
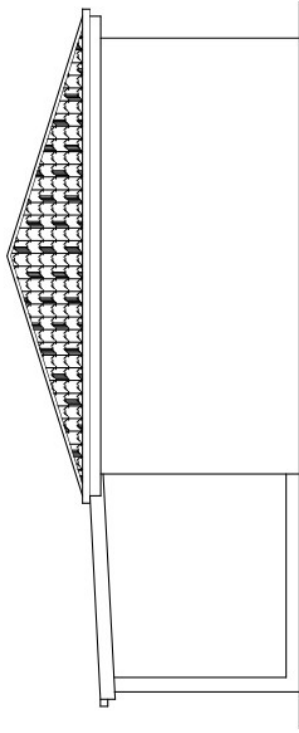


# TYPE B

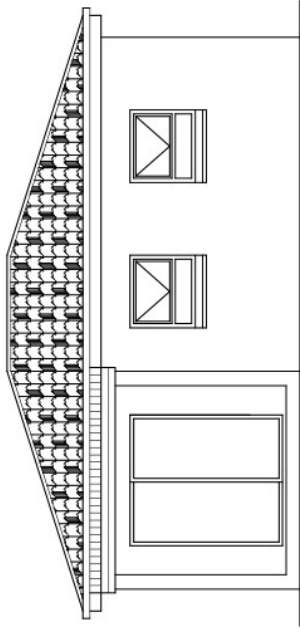

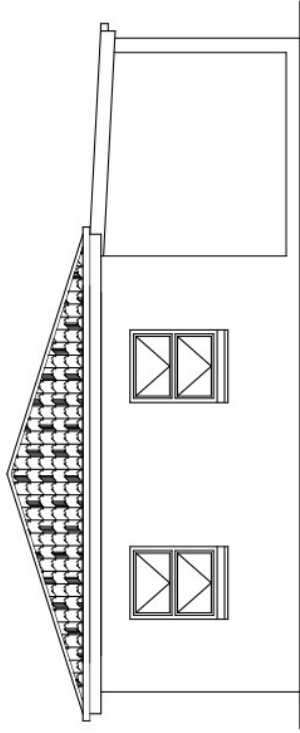

PROJECT:  
PROPOSED HOUSE-B FOR  
MR. A. ESTERHUIZEN  
STUMBEL BLOC

DRAWN: D. du Plessis  
SACAP: T0798

DATE: 12/07/2012


SCALE: 1:100

PLAN No: SB120712


OWNER:

SHEET 2 OF 2

D & S Design cc.

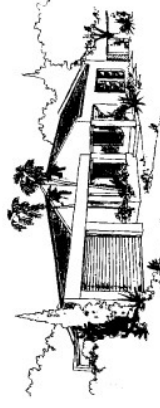

P.O.Box 1569  
Durbanville 7551  
Cell : 083 261 1999  
E-mail : dsdesign@telkomsa.net

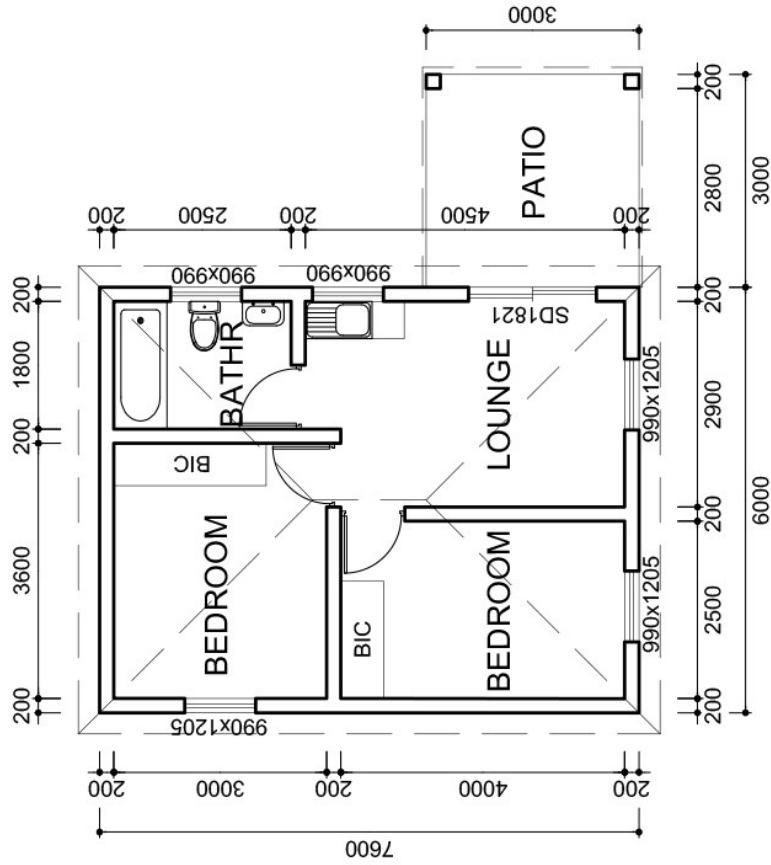

FLOOR PLAN-B

|   |  |                                 |  |
|---|--|---------------------------------|--|
| <p><b>PROJECT:</b><br/>         PROPOSED HOUSE-B FOR<br/>         MR. A. ESTERHUIZEN<br/>         STUMBEL BLOC</p> |  | <p><b>DATE:</b> 12/07/2012</p>  |  |
| <p><b>DRAWN:</b> D. du Plessis<br/> <b>SACAP:</b> T0798</p>                                                        |  | <p><b>PLAN No:</b> SB120712</p> |  |
| <p><b>SCALE:</b> 1:100</p>                                                                                         |  | <p><b>OWNER:</b></p>            |  |
| <p><b>OWNER:</b></p>                                                                                               |  | <p><b>SHEET 1 OF 2</b></p>      |  |

**D & S Design cc.**



P.O.Box 1569  
 Durbanville 7551  
 Cell : 083 261 1999  
 E-mail : dsdesign@telkomsa.net