




HOUSE KNUFFEL



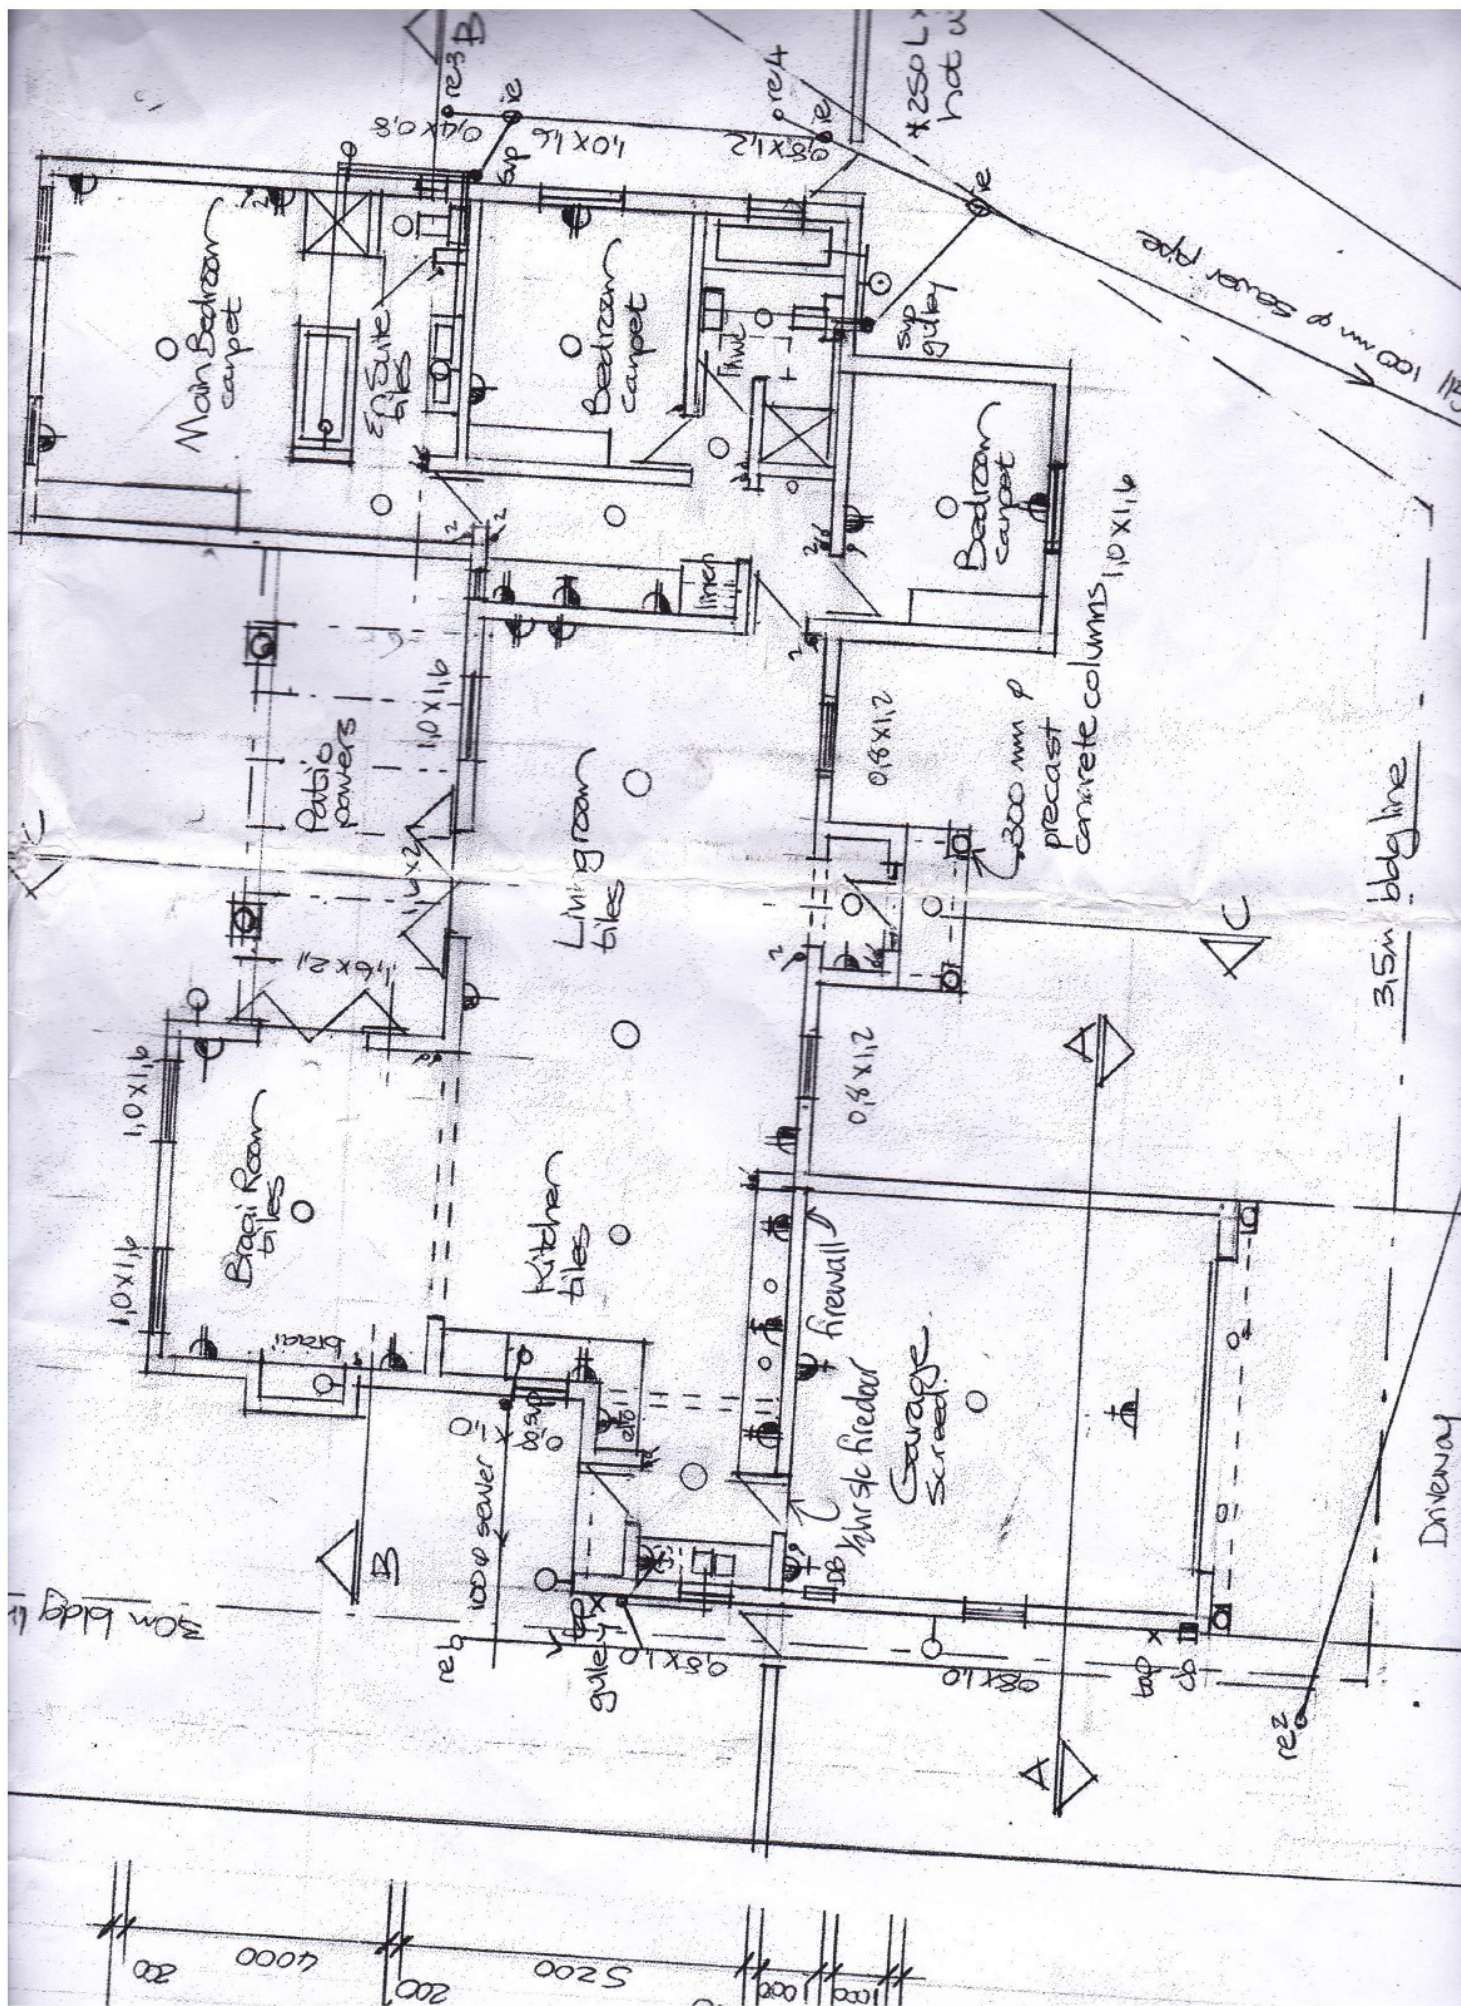

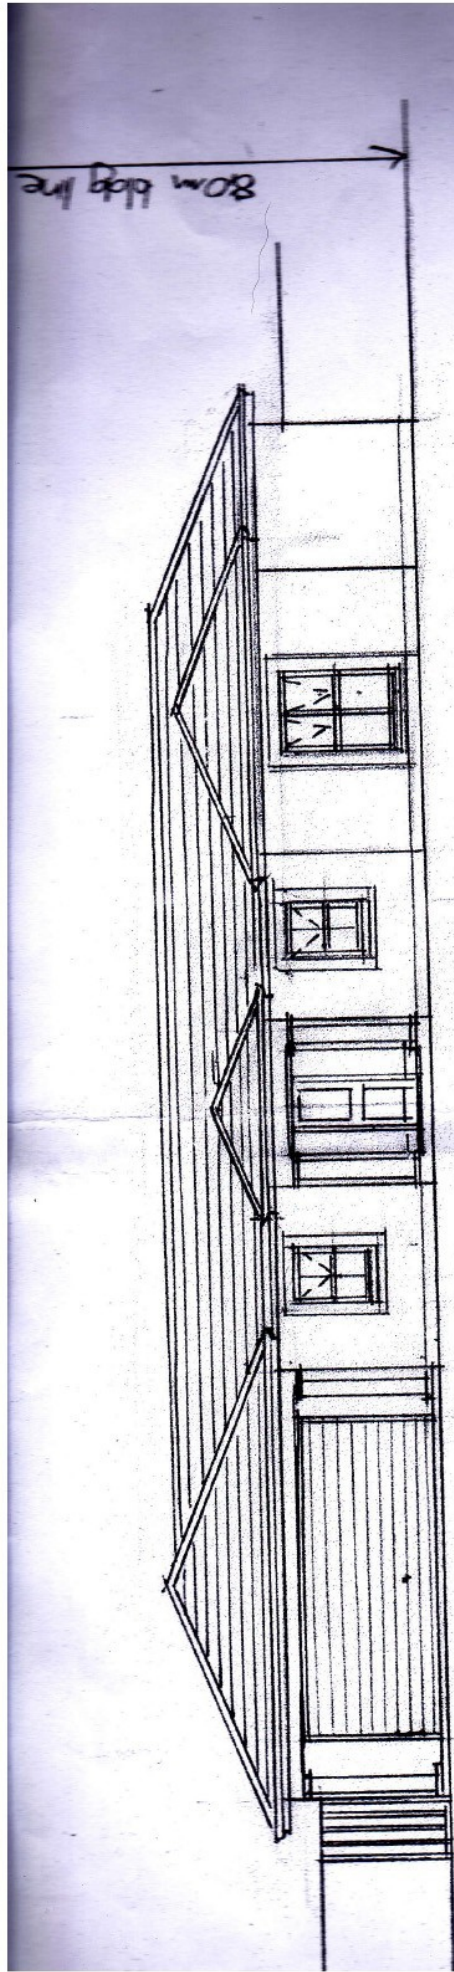

SOUTH-EAST ELEVATION

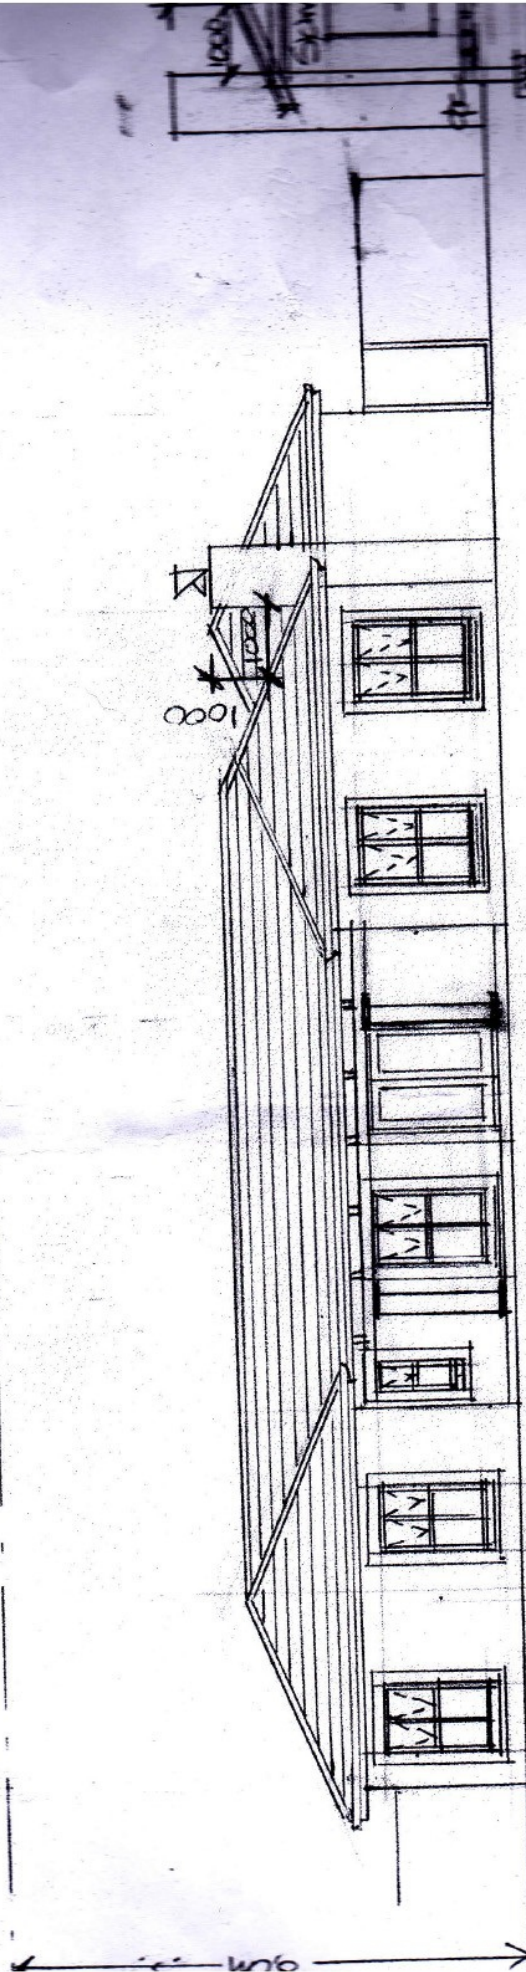

NORTH-WEST ELEVATION

