




TYPE A

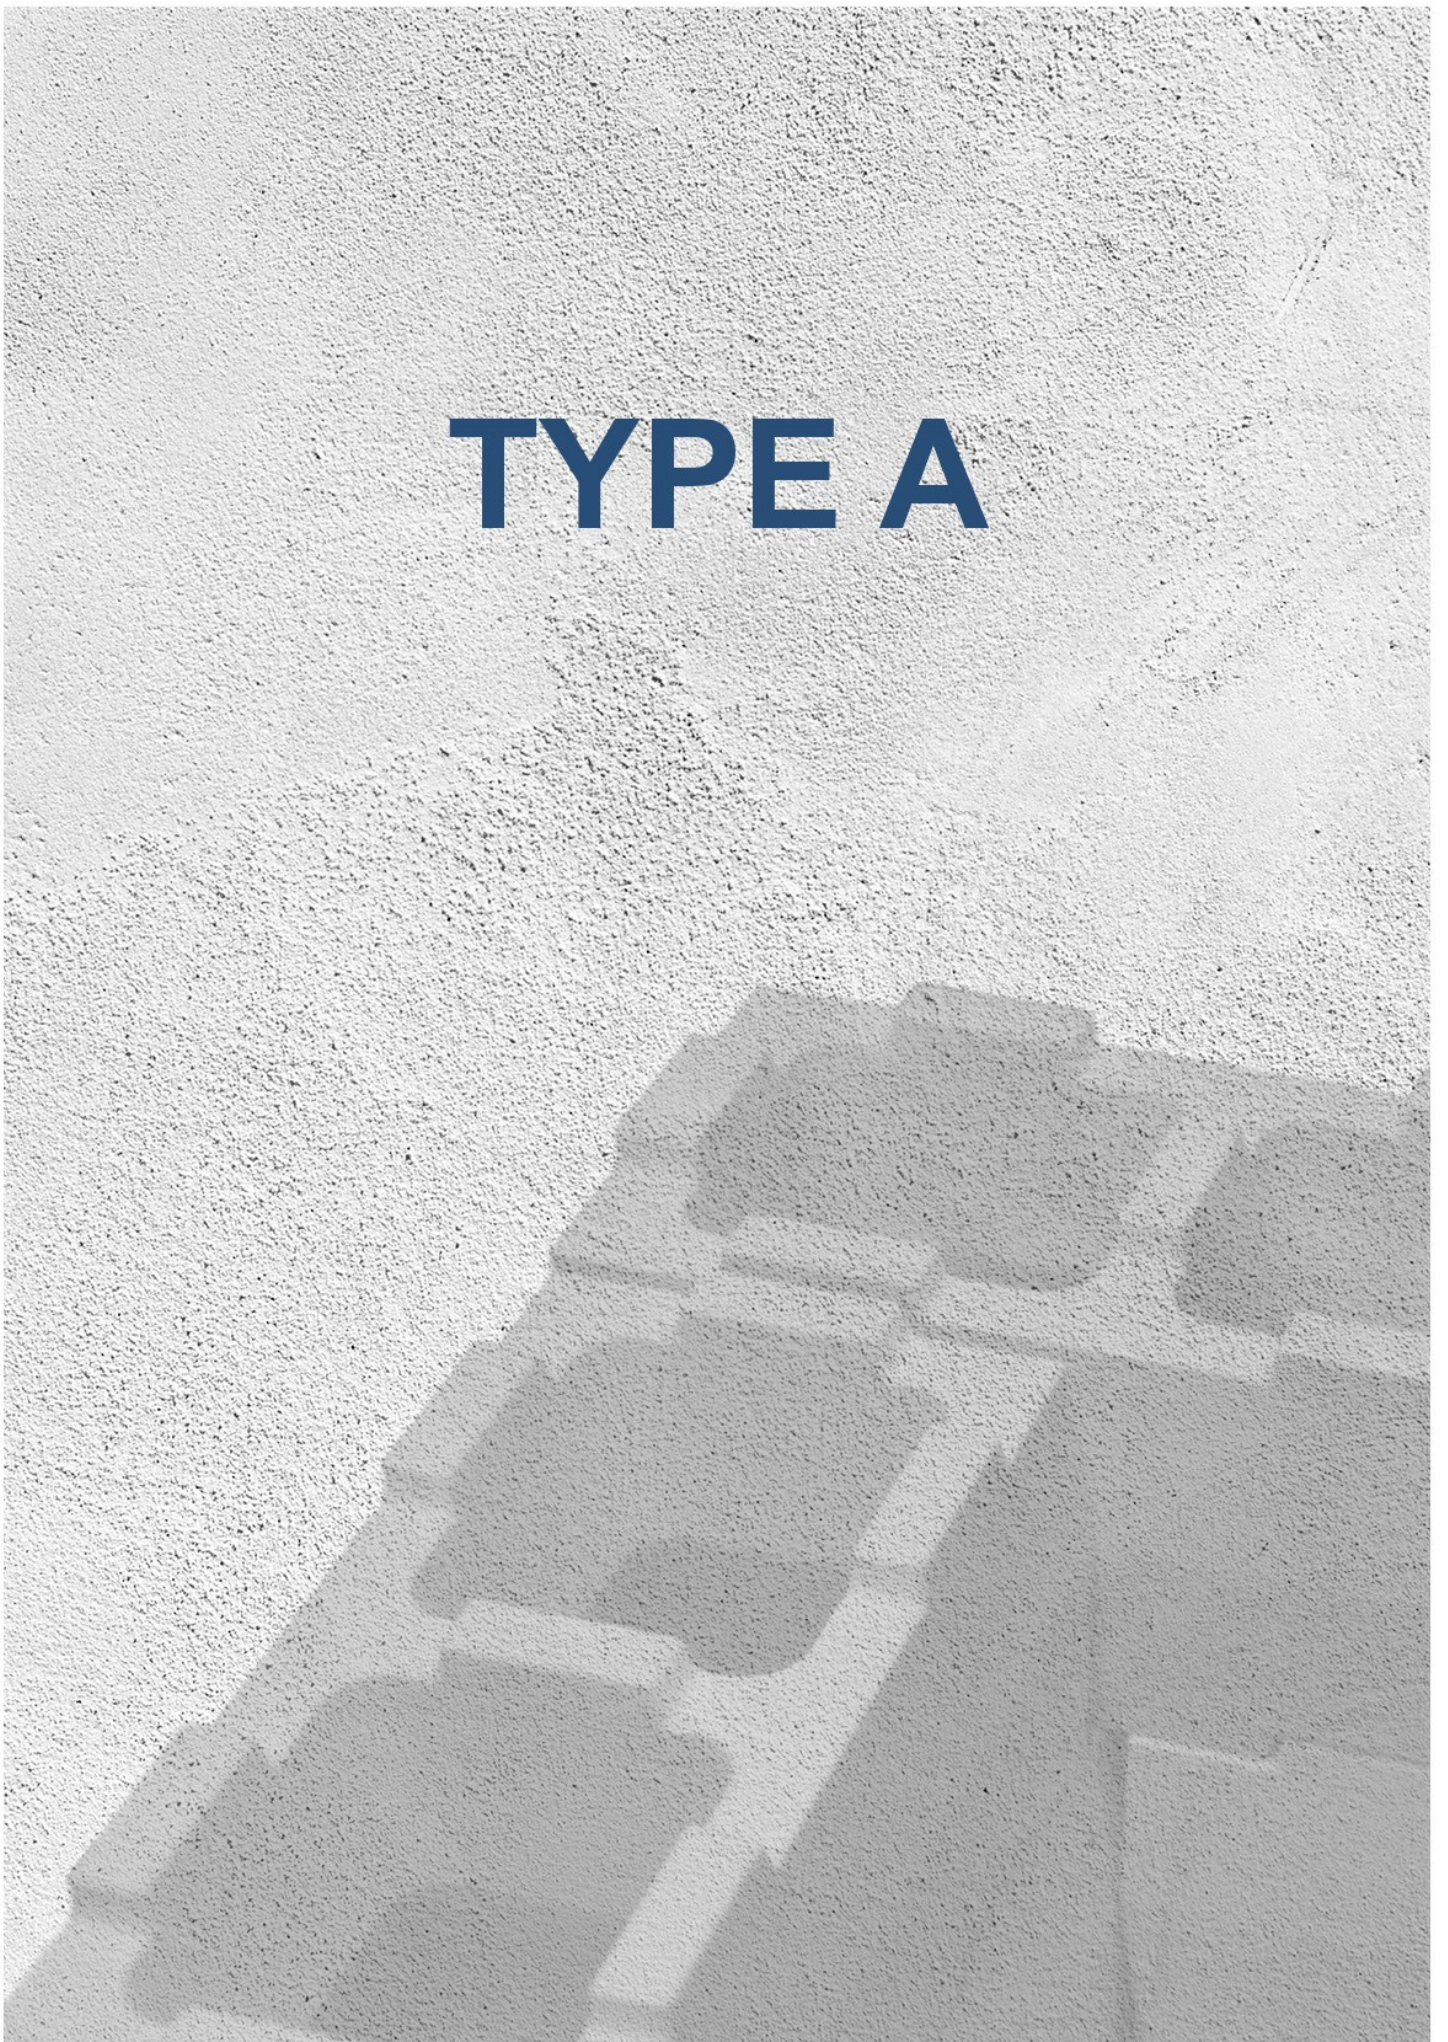

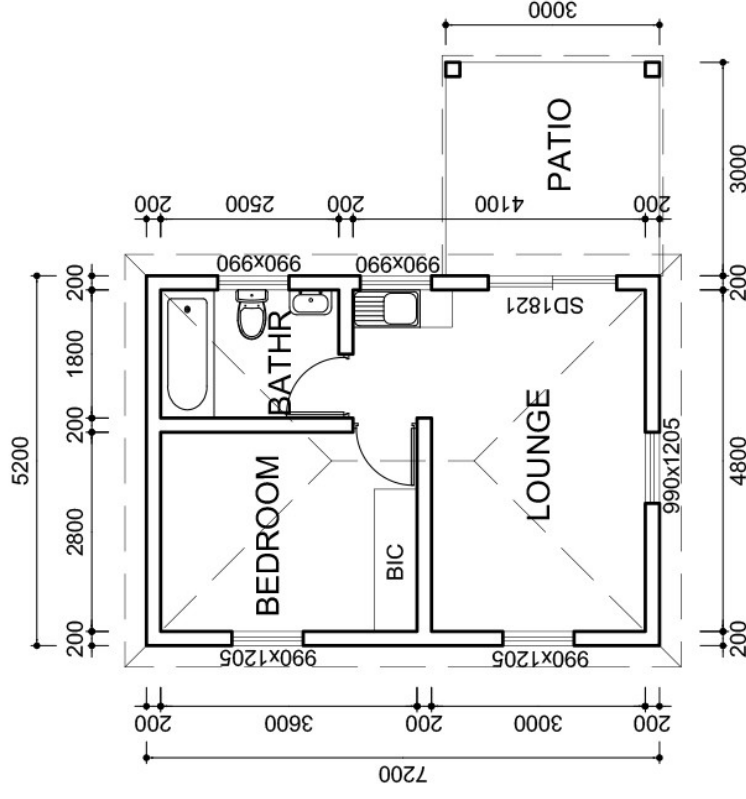

FLOOR PLAN-A

D & S Design cc.

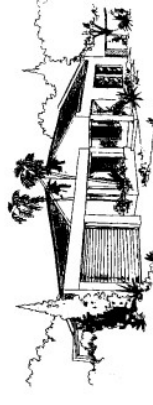

P.O.Box 1569
Durbanville 7551
Cell : 083 261 1999
E-mail : dsdesign@telkomsa.net

PROJECT:
PROPOSED HOUSE-A FOR
MR. A. ESTERHUIZEN
STUMBEL BLOC

DRAWN: D. du Plessis
SACAP: T0798

DATE: 1/08/2012

SCALE: 1:100

PLAN No: SB10812

OWNER:

SHEET 1 OF 2

